


Layout plan

D1	Steel security door: 900*2100mm
W1	PVC sliding window + roller up shutter: 800*1100mm
S1	Ventilation fan: 300*300 with PVC frame


Note:

The inside floor: cement—fiber board+PVC floor sheet
 The corridor: light steel keel+18mm cement—fiber board+PVC floor sheet
 The toilet room floor: cement—fiber board+Aluminum checked plate
 Wall: 75mm EPS sandwich panel, both two sides are 0.45mm colorbond steel sheet


		Zhejiang Putian integrated housing Co.,Ltd. Hangzhou Zhongpu Architecture Design (Institute)Co.,Ltd.	
Project name	Project No.	Designer	Drawer
工程名称	项目编号	设计单位	绘图员
委建	PTXC15155	设计	沈耀
Project Item	Item	Category	Proofreader
工程项	工程项	设计阶段	校对
委建	基础平面布置图	设计阶段	沈耀
Project No.	Date	Assessor	Page
项目编号	日期	审核	页码
PTXC15155	2016.04.14		01
Project Category	Date	Assessor	Page
设计阶段	日期	审核	页码
设计阶段	2016.04.14		01
Category	Date	Assessor	Page
设计阶段	日期	审核	页码
设计阶段	2016.04.14		01

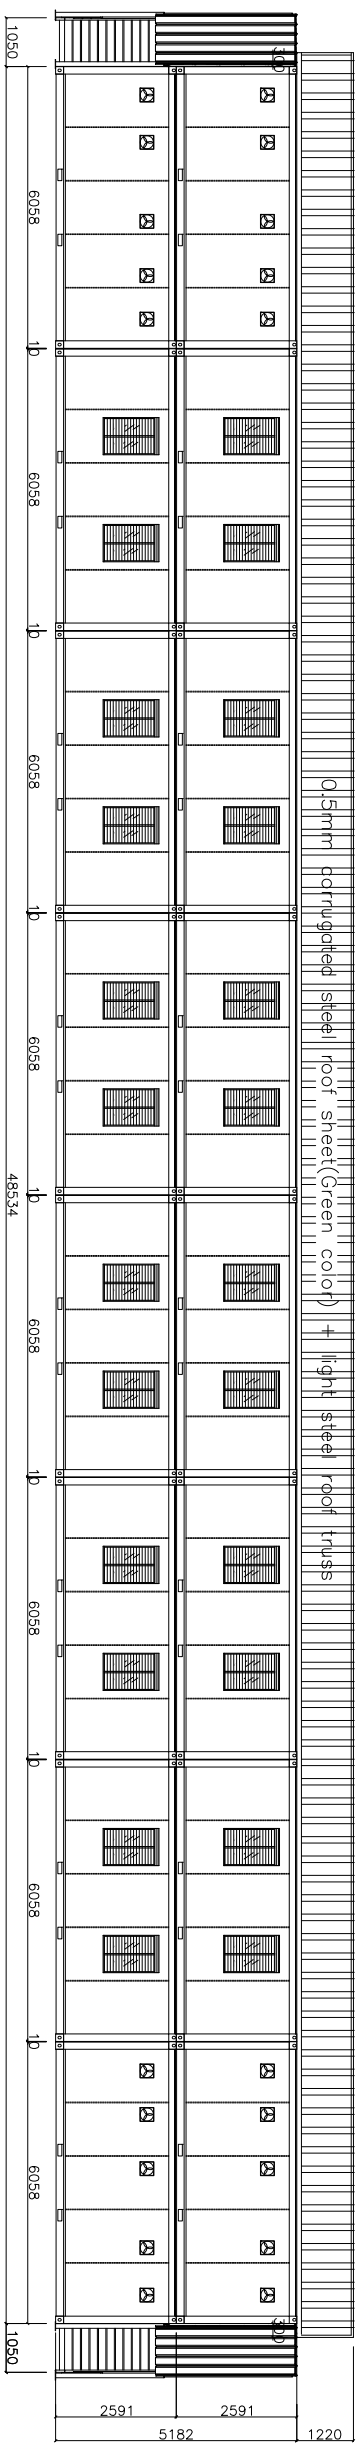

C




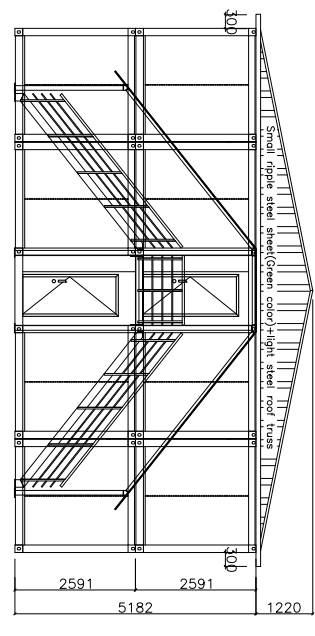


D

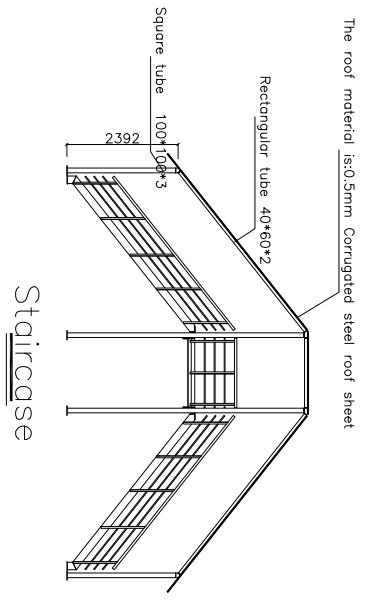

Staircase


		Zhejiang Putian integrated housing Co.,Ltd.	
Project name 项目名称 集教楼		Hangzhou Zhongpu Architecture Design (Institute)Co.,Ltd.	
Project No. 项目编号 PXC15155	Designer 设计师 沈耀	Drawer 绘图员 沈耀	Assessor 审核 沈耀
Project Item 项目编号 工程前期	Category 设计阶段 设计阶段	Proofreader 校对 沈耀	Date 日期 2016.04.14
		Page 图号 05	Proportion 比例 1:100

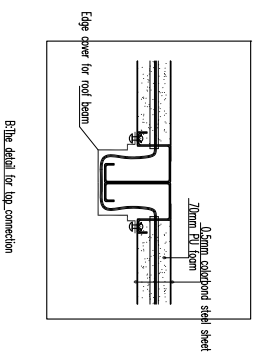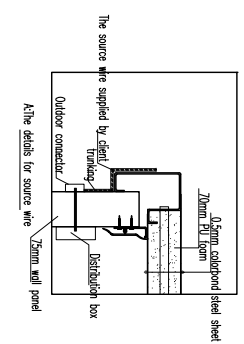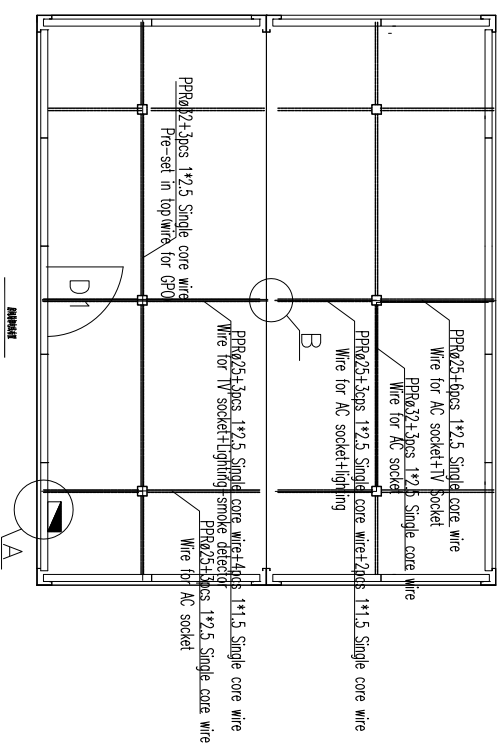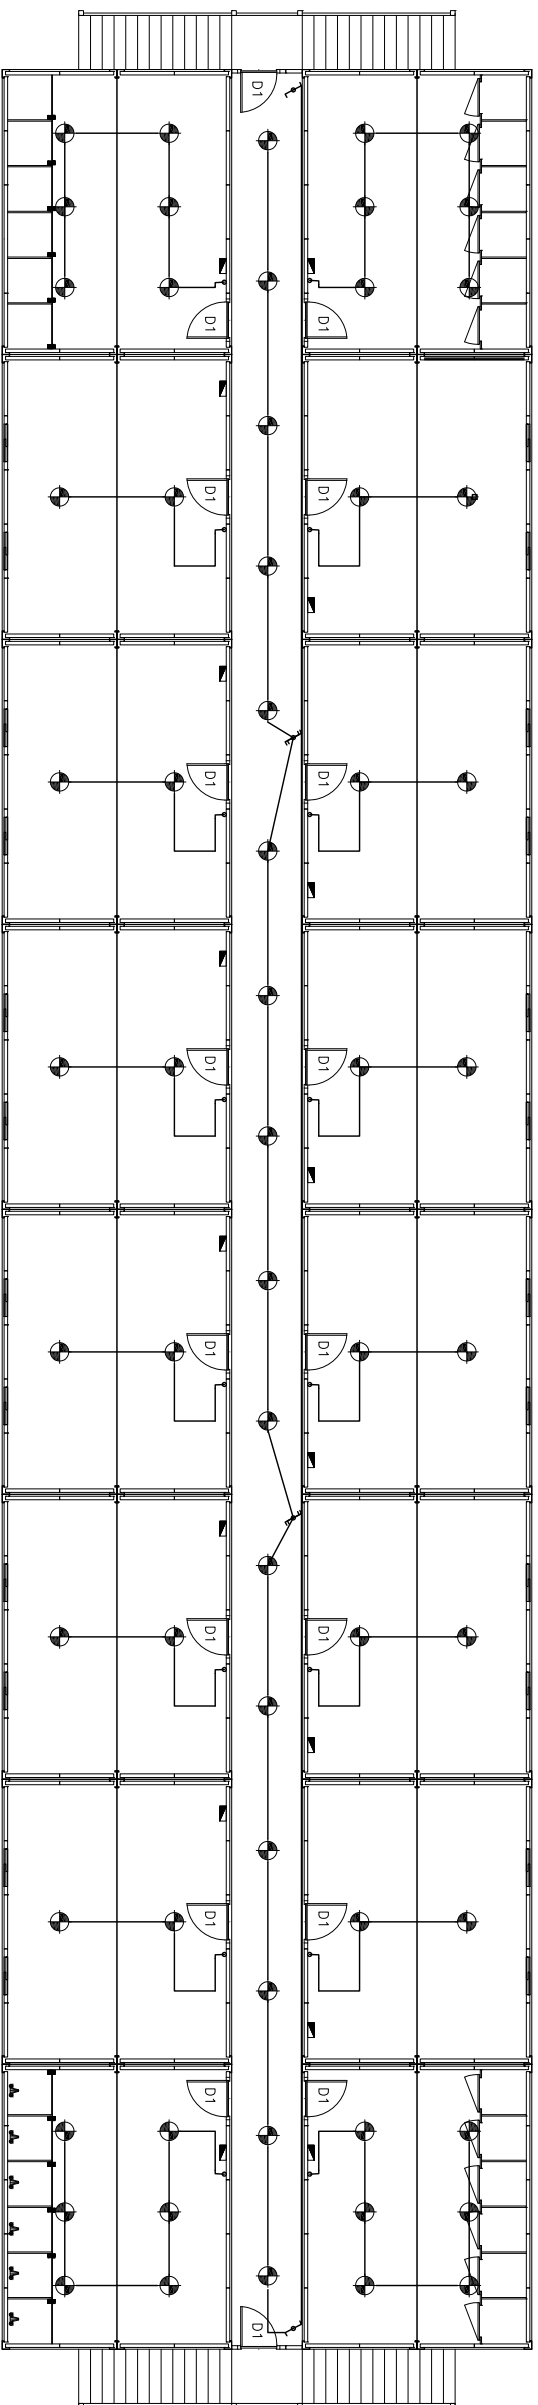

Note: the height position for switch:1200mm

Logo	Item	Standard(Specification)
	Single control switch	According to the quotation listed
	Double control switch	According to the quotation listed
	Round light	According to the quotation listed
	Distribution box	According to the quotation listed


		Zhejiang Putian integrated housing Co.,Ltd. Hangzhou Zhongpu Architecture Design (Institute)Co.,Ltd.	
Project name	工程名称	Project No.	项目编号
Item	项	PXC15155	
Designer	设计者	Category	类别
次			
Drawer	制图	Assessor	审核
次			
Date	日期	2016.03.28	
Page	图号	05	
Proportion	比例	1:100	

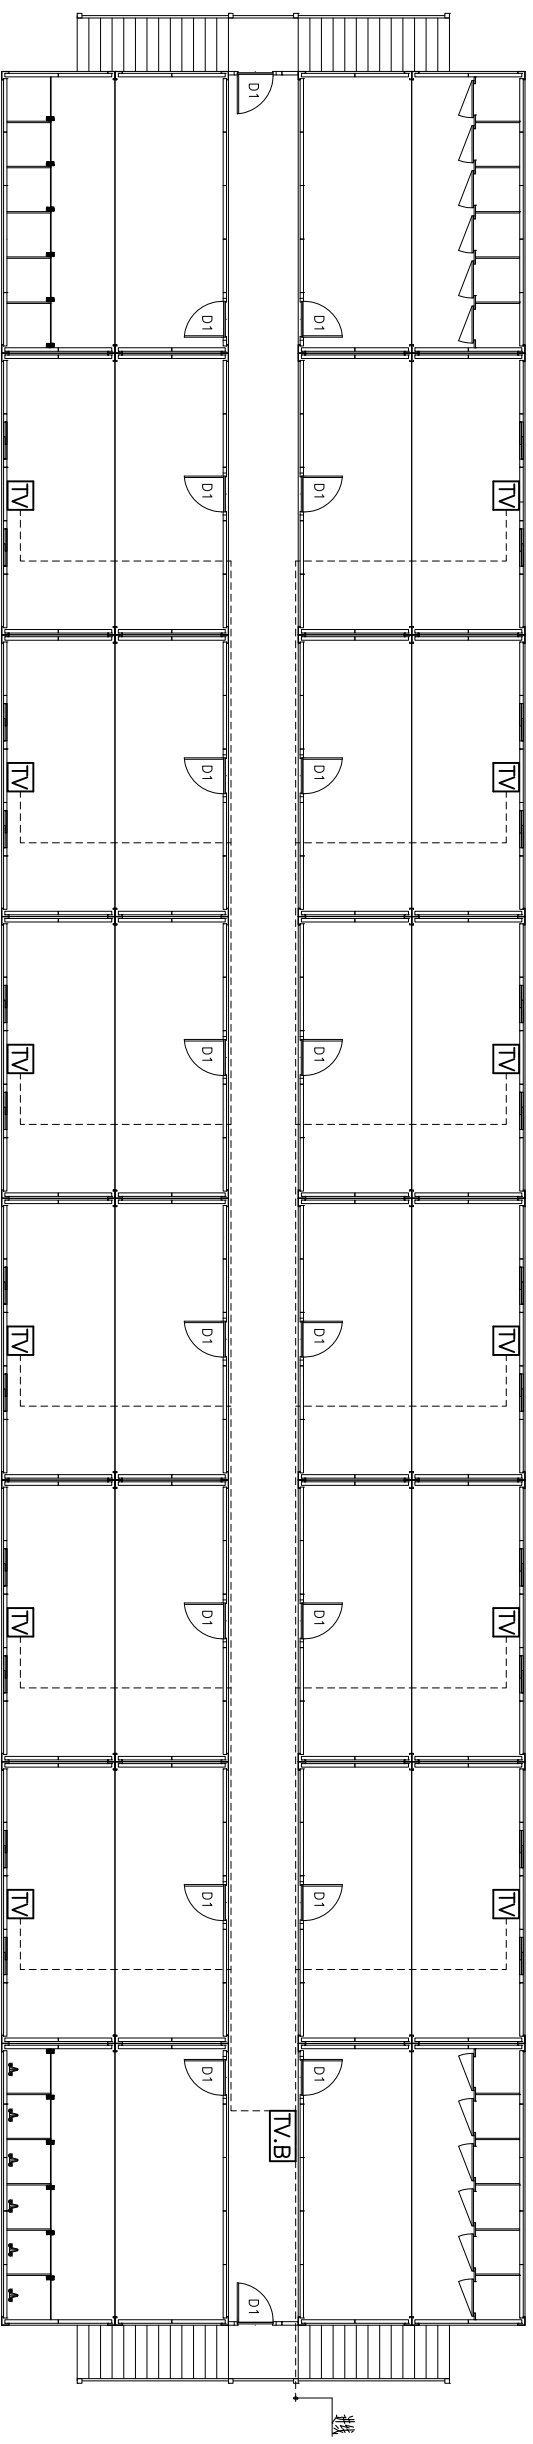





The factory will pre-set the conduit and junction box, the TV cable need to be installed at site

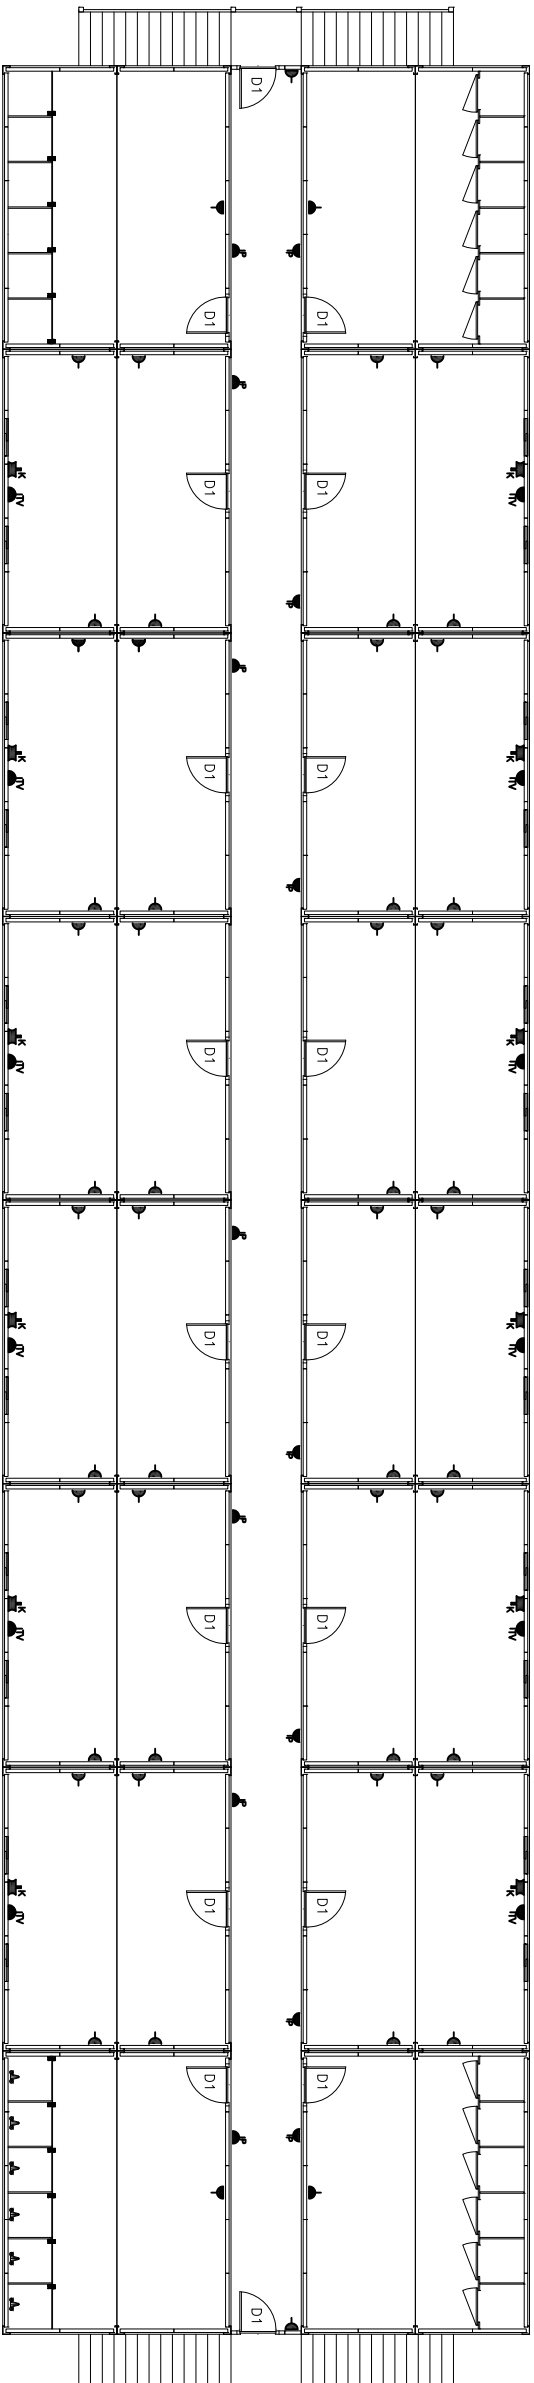
Note: The TV sockets' position height:1200mm, the factory supply the wire


Logo	Item	Standard(Specification)
	TV SOCKET	According to the quotation listed
	TV splitter	According to the quotation listed




Note: The height for GPO is:3000mm,the factory supply the wire
 The height for AC socket is:1800mm,the factory supply the wire
 The height for TV socket is:1200mm,the factory supply the wire
 The emergency lights' socket,from the nearest container
 distribution box,the height is: 2300m,the factory supply the wire


Logo	Item	Standard(Specification)
	GPO	According to the quotation listed
	A/C socket	According to the quotation listed
	TV socket	According to the quotation listed
	Emergent light socket	According to the quotation listed

		Zhejiang Putian integrated housing Co.,Ltd. Hangzhou Zhongpu Architecture Design (Institute)Co.,Ltd.	
Project name 项目名称	Project No. 项目编号	Designer 设计者	Drawer 制图员
Item 项名称	PTXC15155	Category 类别	Assessor 审核
Item 项名称	通廊布置图	Category 类别	Date 日期
			2016.04.14
			Page 册数
			08
			Reporter 制图
			1:50

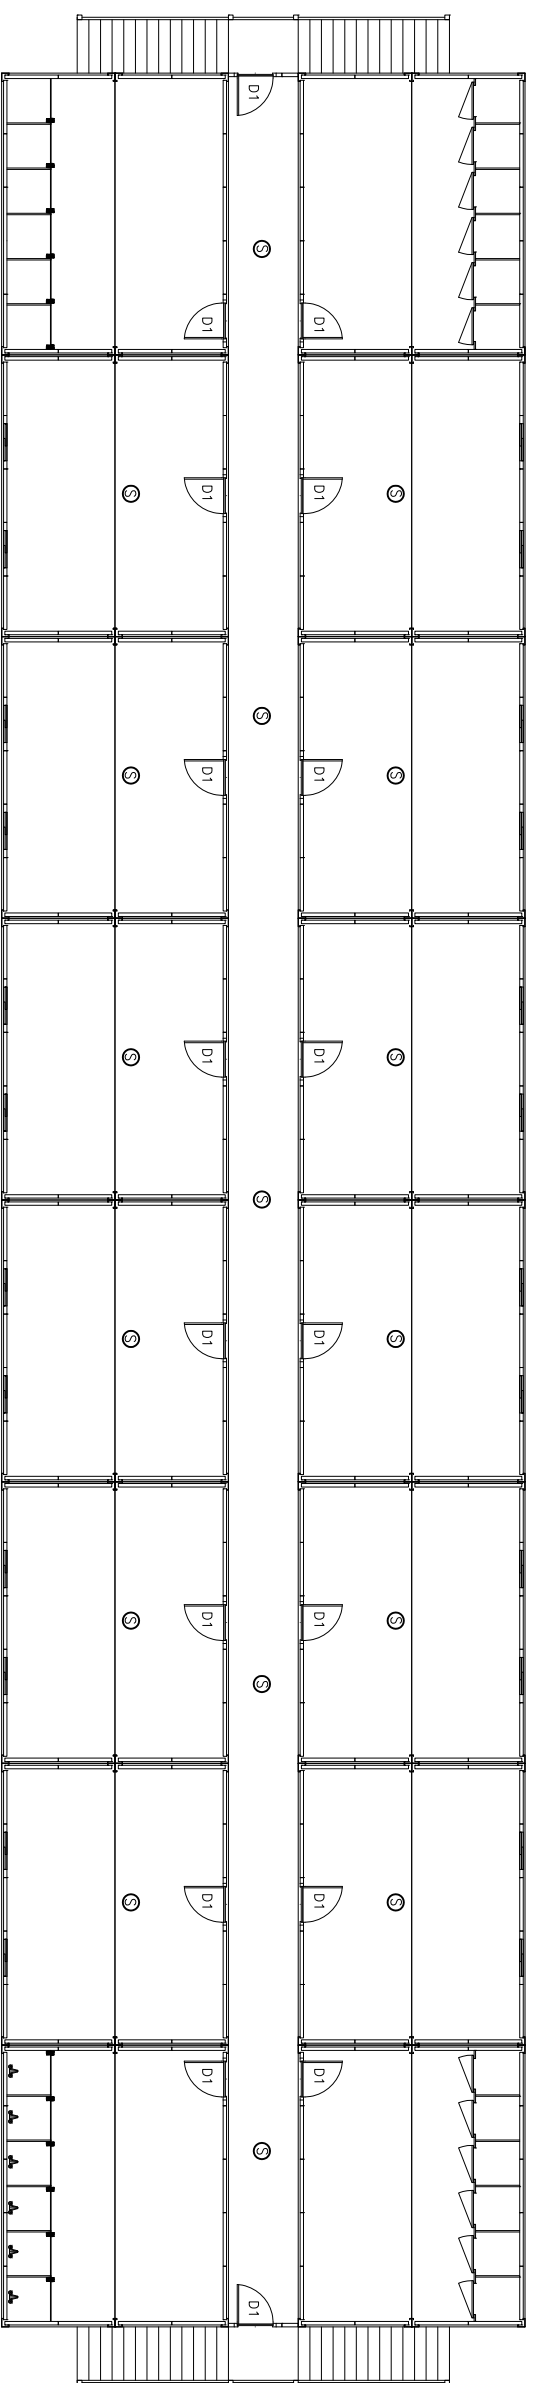

Logo	Item	Standard(Specification)
Ⓢ	Smoke detector	According to the quotation listed

		Zhejiang Putian integrated housing Co.,Ltd.	
Project name 项目名称 集教楼		Hangzhou Zhongpu Architecture Design (Institute)Co.,Ltd.	
Project No.	项目编号	Designer	设计单位
PXC15155	PXC15155	Category	设计阶段
Item	项名称	Category	设计阶段
Item	项名称	Category	设计阶段
Drawer	制图	Assessor	审核
Proofreader	校对	Date	日期
		2016.04.14	
Page	图号	Proportion	比例
09	09	1:50	

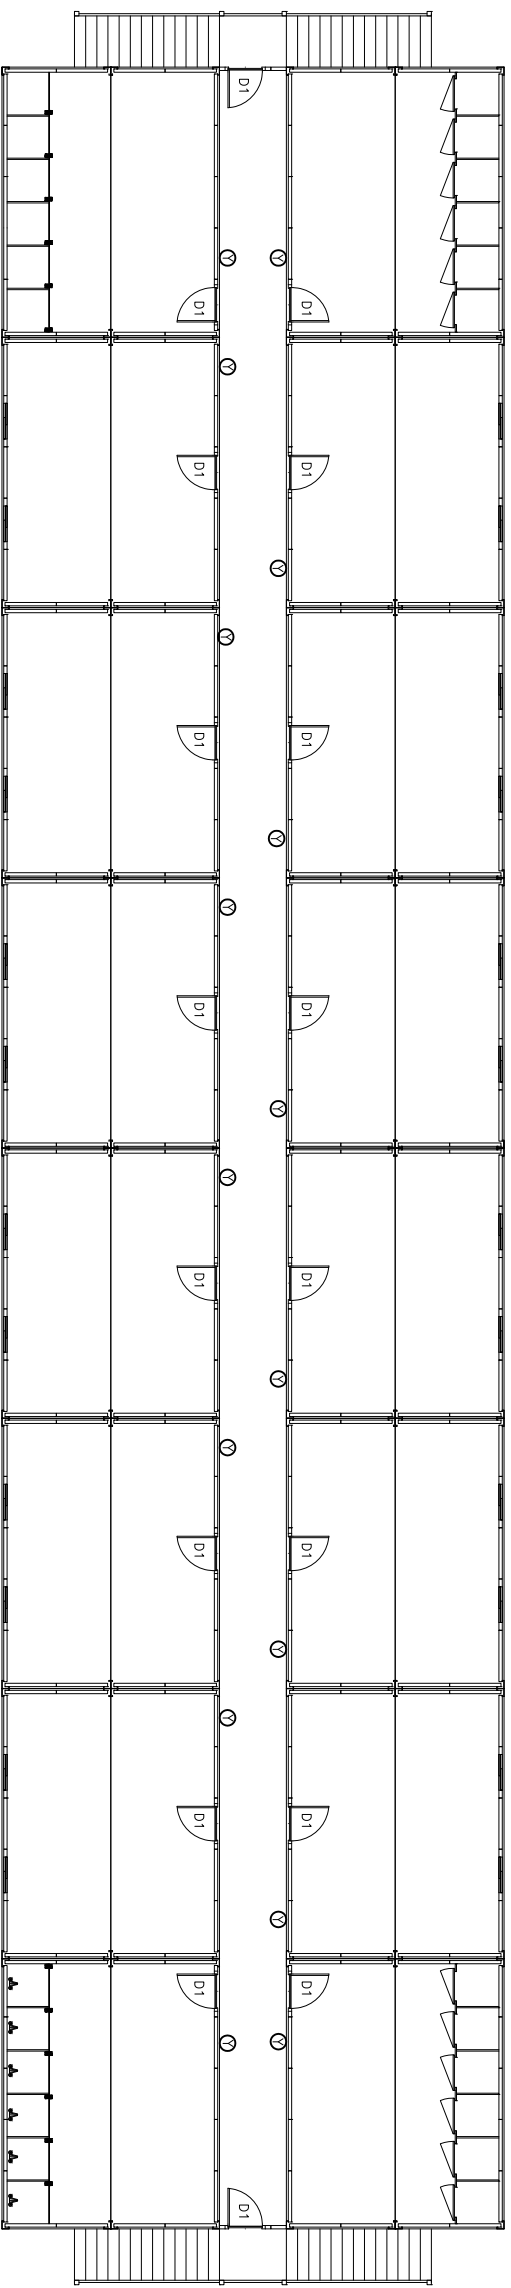

Logo	Item	Standard(Specification)
ⓧ	Emergent light	According to the quotation listed

		Zhejiang Putian integrated housing Co.,Ltd.	
Project name 项目名称 精装修		Project No. 项目编号 PTXC15155	
Designer 设计师 沈耀		Assessor 审核 沈耀	
Category 类别 装饰阶段		Date 日期 2016.04.14	
Drawn 制图 沈耀		Proportion 比例 1:50	